


**LEGEND**


- ⊗ DISCHARGE NOZZLE
- STEEL PIPE EN10220
- ☒ SELECTOR VALVE
- ⊙ 80L 300Bar CYLINDER



SECTION B-B

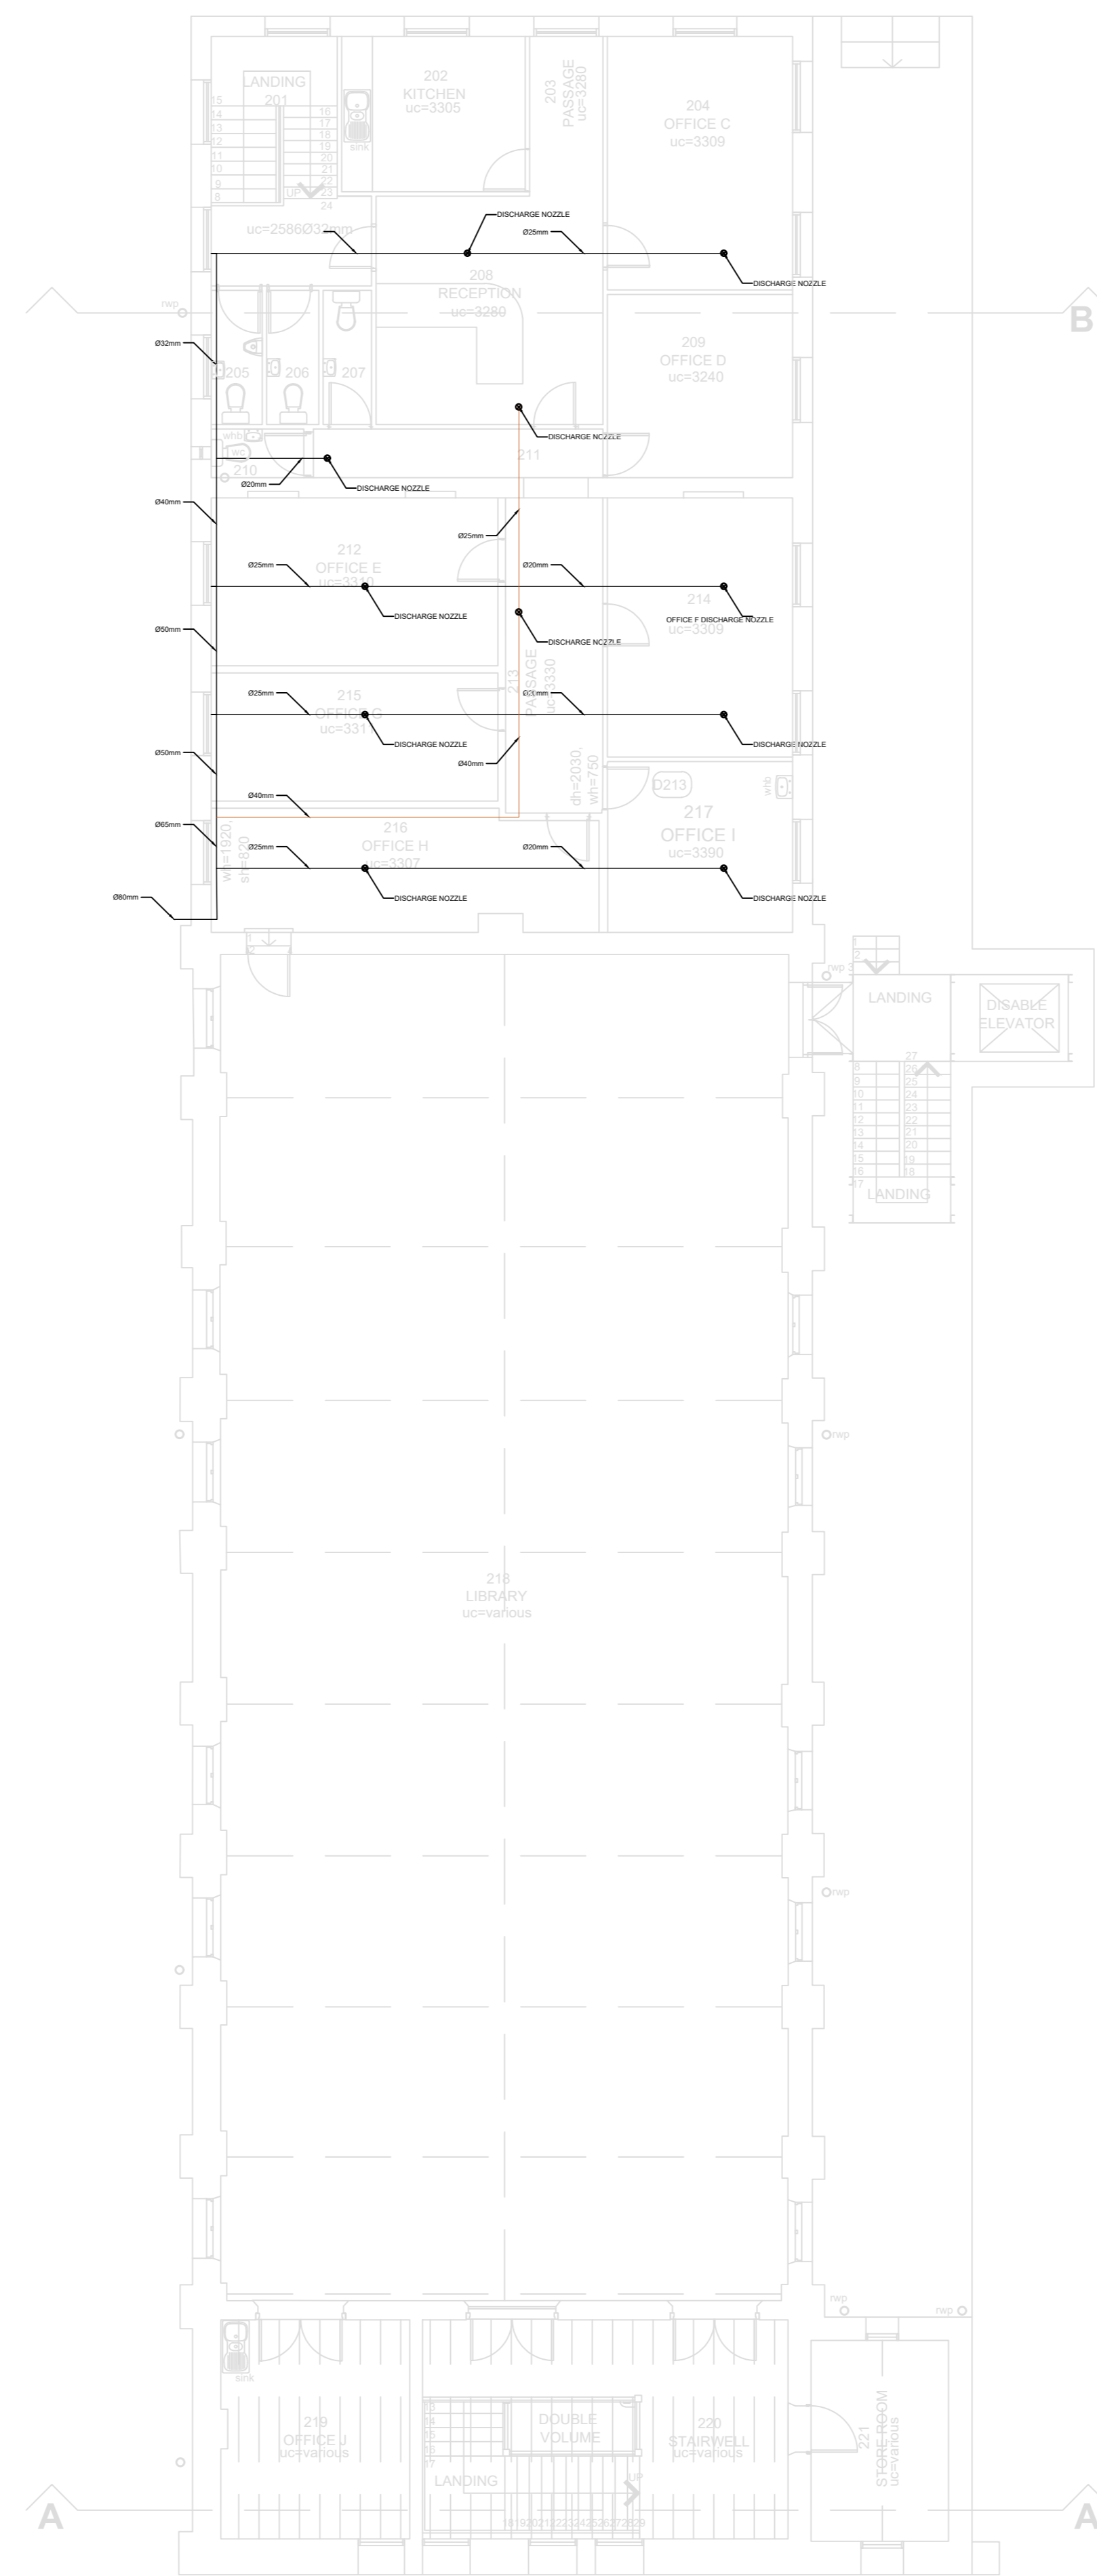

FIRST STOREY LAYOUT PLAN

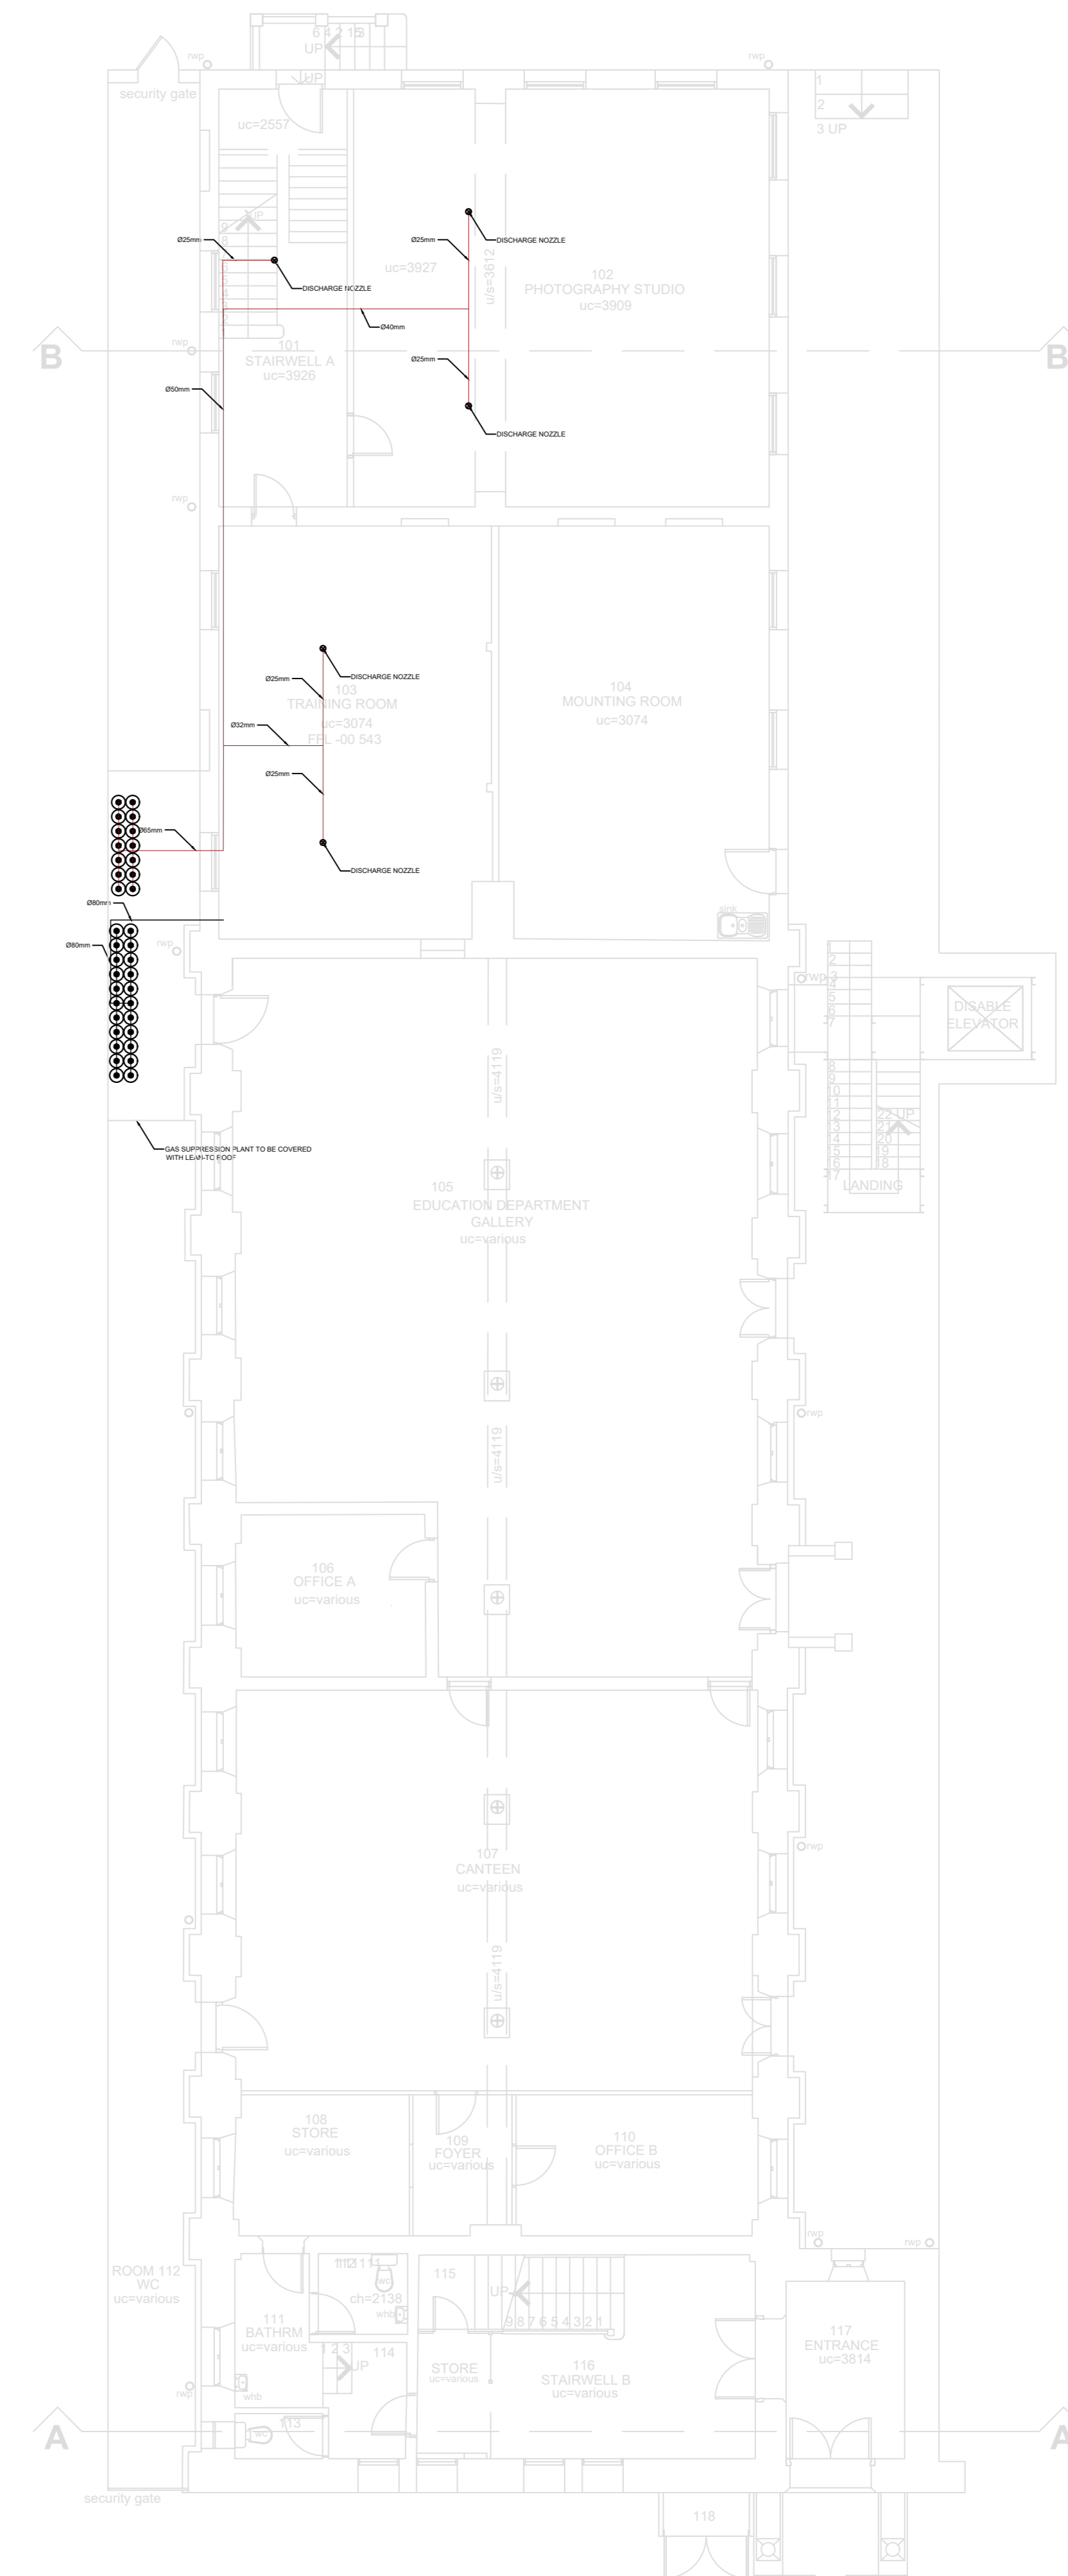

GROUND STOREY LAYOUT PLAN

REVISION / WYSIGING		
NO. NR.	DATE DATUM	DETAILS DETAIL
-	16-09-2020	ISSUED FOR INFORMATION
A	23-03-2021	PLANT POSITION REVISED
B	14-09-2021	ISSUED FOR TENDER

**COPYRIGHT ALL RIGHTS RESERVED**

NO PART OF THIS DOCUMENT MAY BE REPRODUCED OR TRANSMITTED IN ANY FORM OR BY ANY MEANS, ELECTRONIC OR MECHANICAL, INCLUDING PHOTOCOPYING, RECORDING OR BY ANY INFORMATION STORAGE OR RETRIEVAL SYSTEM, WITHOUT PERMISSION IN WRITING FROM THE AUTHOR.

**FIRE SUPPRESSION**

MAIN CONTRACTOR/HOOFKONTRAKTEUR

-

<small>DRAWN GETEKEN</small> <b>RL</b>	<small>DESIGNED ONTWERP</small> <b>RL</b>	<small>THIS DRAWING IS TO BE USED FOR THE ENGINEERING SERVICE DEPARTMENT ONLY. HERIE TE WERKSAAM MET ALLE BEVOEGDE WERKPLAATSGEBRUIKERS ENSTE GOED-ANNULIE.</small> <b>RL</b>	<small>DATE DATUM</small> <b>16-09-2020</b>	<small>CAD REF. NO. CAD-REFERENSIENR.</small> <b>6432/G</b>	<small>SCALE SKAL</small> <b>1:100</b>	<small>WALK-SIZE VERBODROOTTE</small> <b>A0</b>	<small>REVISION HERBIJNING</small> <b>B</b>	<b>IZIKO SOUTH AFRICAN NATIONAL GALLERY &amp; ANNEXE FIRE SUPPRESSION INSTALLATION</b>
<small>DRAWING NO./TEKENING NR.</small> <b>6432/G/05</b>							<small>DRAWING TITLE/TEKENING TITEL</small> <b>FIRE SUPPRESSION INSTALLATION SA NATIONAL GALLERY ANNEXE - GROUND &amp; 1ST STOREY</b>	


**CLINKSCALES MAUGHAN-BROWN**  
 CONSULTING MECHANICAL & ELECTRICAL ENGINEERS  
 PORT ELIZABETH EAST LONDON CAPE TOWN GEORGE  
 CLINKSCALES MAUGHAN-BROWN (PTY) LTD (2003/010206/07)

**Office 203, Edward III Building**  
 70 Edward Road, Bellville, 7530  
 Tel: +27 21 911 5394  
 Fax: +27 21 413 0428  
 cmb@clinksc.co.za  
 www.clinksc.co.za